


PROPERTY SURVEY FOR
EP ENERGY E&P CO.
ALLISON PROPERTY
 SECTION 19 & 30, T3S, R5W
 UINAH SPECIAL BASE AND MERIDIAN

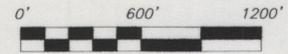

SCALE: 1"=600'



THIS SURVEY WAS PERFORMED USING GLOBAL POSITIONING SYSTEM (G.P.S.) PROCEDURES AND EQUIPMENT. THE BEARINGS ARE BASED ON WGS84 DATUM.

NARRATIVE

This survey was performed at the request of EP ENERGY E&P CO. for the purpose of determining the positions of the property corners shown on this plat. Sections 19 & 30 were originally surveyed by the General Land Office using the standard "statutory method". A search was made for the monuments marking the Public Land Survey System (PLSS) corners and the results are noted on the plat. These corners were used to control the survey. Plats prepared as part of previous surveys in this section were obtained and used for reference. This plat represents the dependent resurvey and standard "statutory method" subdivision of Sections 19 & 30, and is designed to restore the corners in their true original location according to the best available evidence.

SURVEYOR'S CERTIFICATE

This is to certify that this plat was prepared from the field notes, and electronic data collector files of an actual survey made by me, or under my personal supervision, of the parcels of land shown hereon, and that the monuments indicated were found or set during said survey, and that this plat accurately represents said survey to the best of my knowledge.




Jerry D. Allred, Professional Land Surveyor,
 Certificate 148951 (Utah)

COUNTY SURVEYOR'S FILE NO.

JERRY D. ALLRED AND ASSOCIATES
 SURVEYING CONSULTANTS
 1235 NORTH 700 EAST--P.O. BOX 975
 DUCHESNE, UTAH 84021

23 OCT 2013 01-128-473

County Surveyor's File # 2898

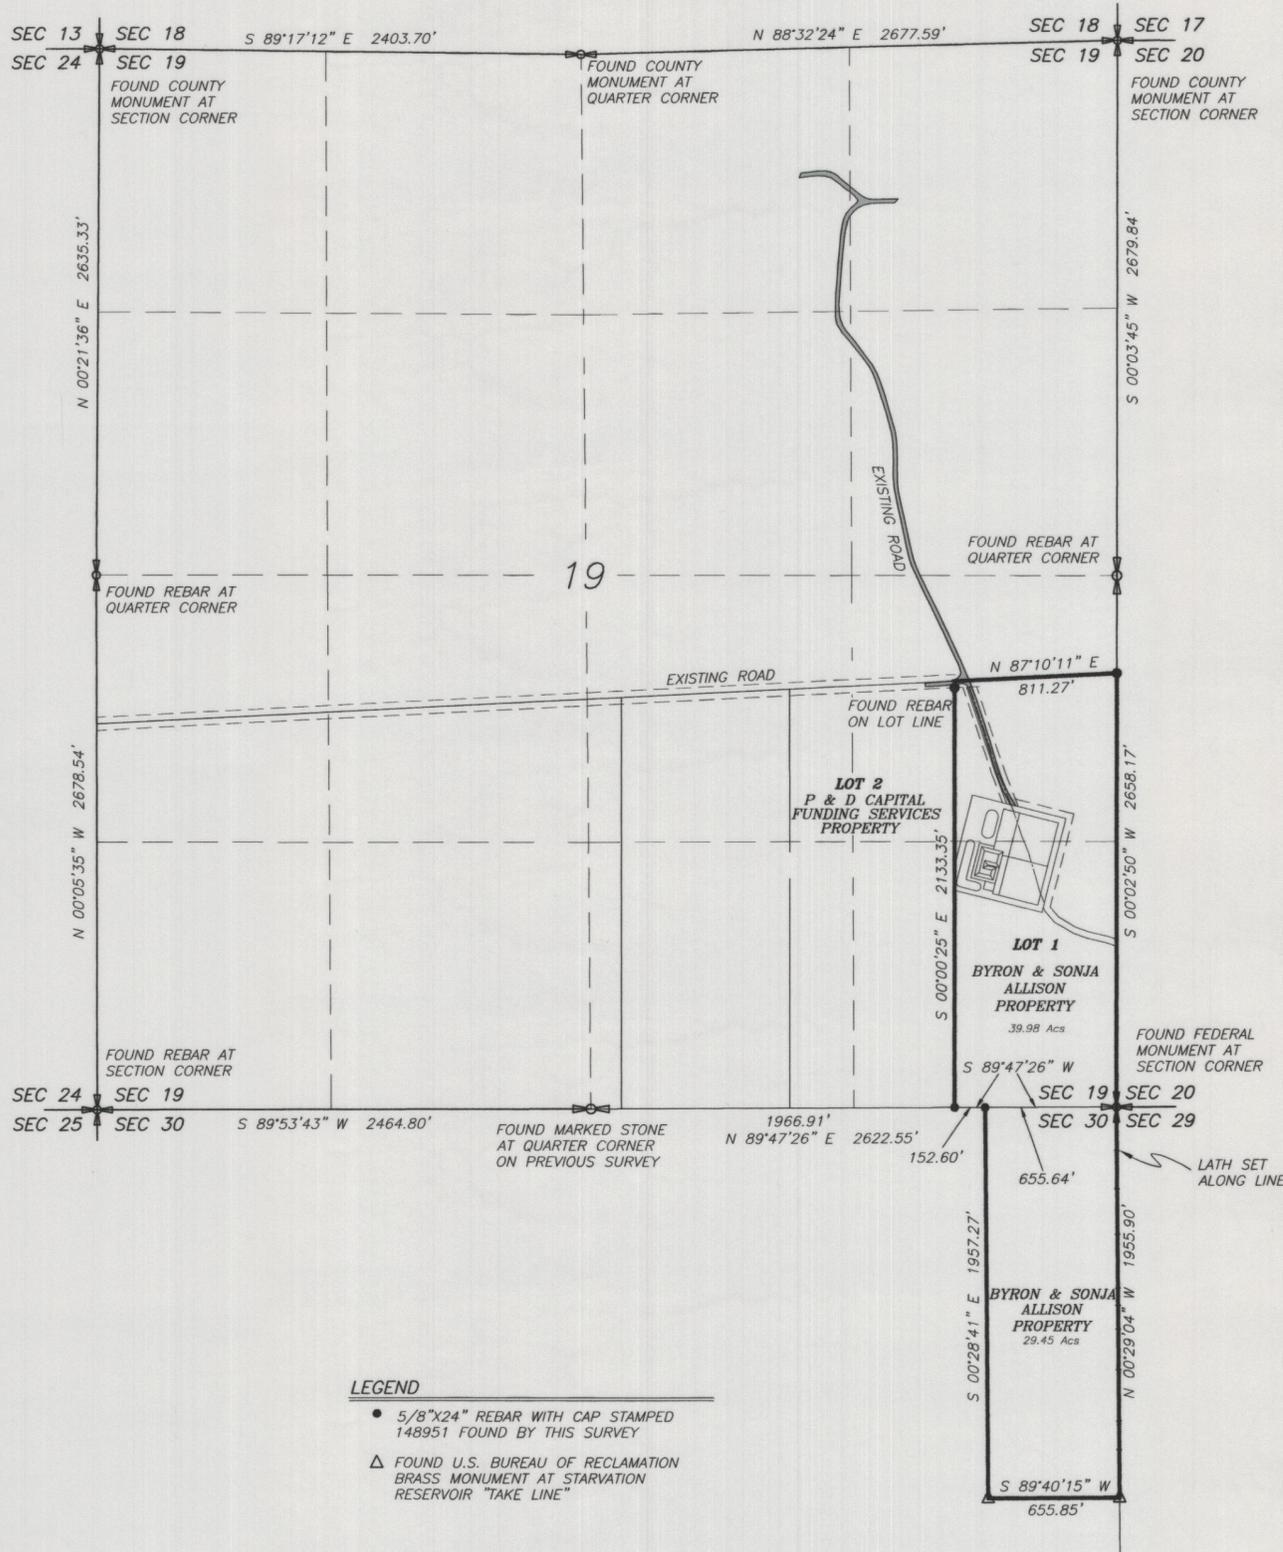

LEGEND

- 5/8"x24" REBAR WITH CAP STAMPED 148951 FOUND BY THIS SURVEY
- △ FOUND U.S. BUREAU OF RECLAMATION BRASS MONUMENT AT STARVATION RESERVOIR "TAKE LINE"